



VIEW 1
SCALE: 1 1/2"=1'-0"

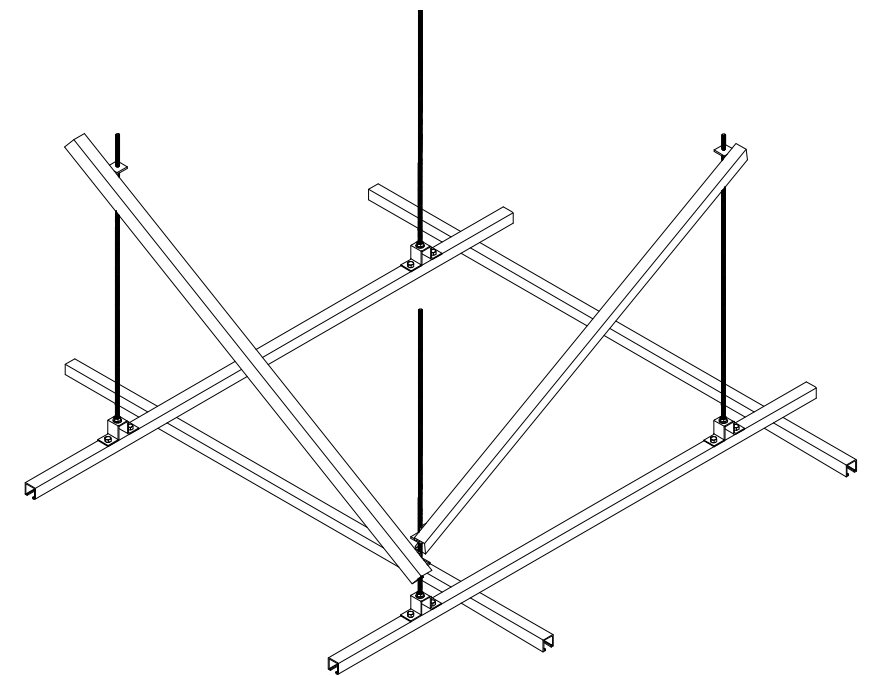

TYPICAL GRID-PARTIAL ISOMETRIC

NOT TO SCALE
NOE: ISOMETRIC VIEW IS FOR REFERENCE ONLY, AND MAY NOT MATCH THE THE PART NUMBER SHOWN

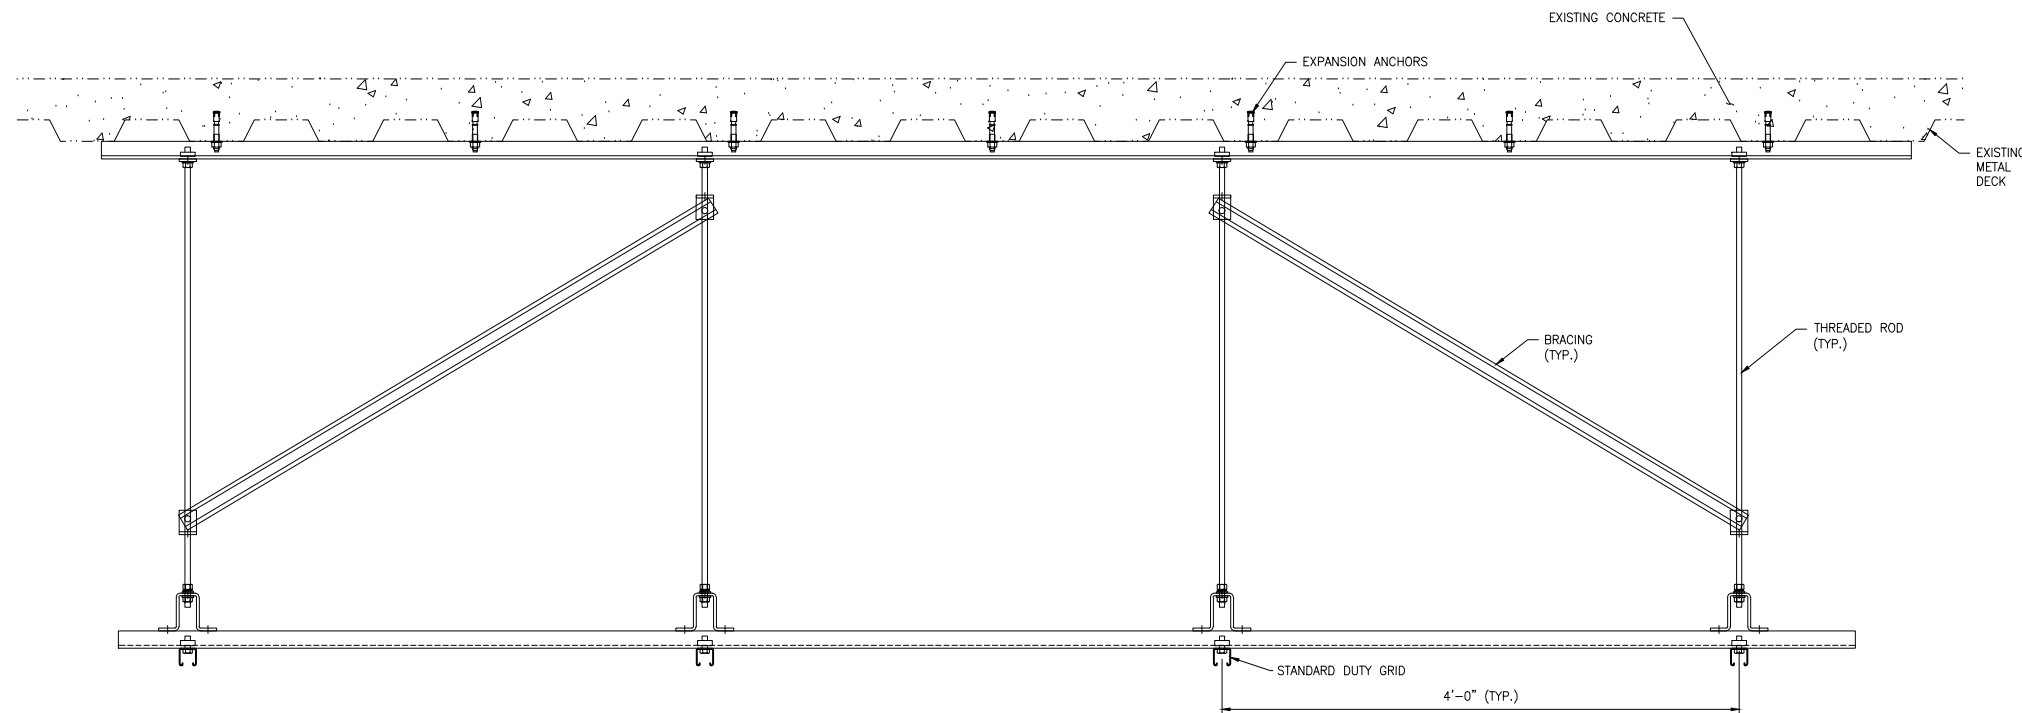

VIEW 2
SCALE: 1 1/2"=1'-0"

PART# UGR-C2-2P-44-SD
ATTACH TO METAL DECK, LAPPED,
4x4, STANDARD DUTY

COMMON FINISHES ARE PRE-GALVANIZED (PG)
AND PERMA GREEN. OTHER MATERIAL AND FINISHES
ARE AVAILABLE, CONTACT UNISTRUT SERVICE COMPANY
FOR MORE INFORMATION

THE STANDARD DETAIL IS FOR REFERENCE ONLY, AND IS *NOT* CONSIDERED TO BE
AN ENGINEERED SYSTEM UNLESS PURCHASED THROUGH UNISTRUT SERVICE COMPANY
24400 SPERRY DR. WESTLAKE, OHIO 44145. STANDARD DETAILS ARE FOR DESIGN
INTENT ONLY. ACTUAL CONDITIONS, INCLUDING BUT NOT LIMITED TO LOADING,
ELEVATIONS, OVERALL SIZE, SPACING BUILDING STRUCTURE, FIELD CONDITIONS, MEP
INTERFERENCES, ETC CAN AND WILL VARY. CONTACT UNISTRUT SERVICE COMPANY
AT 440-348-9450, OR WWW.UNISTRUTOHIO.COM FOR A SITE SPECIFIC QUOTE.

**NOT FOR
CONSTRUCTION**

Unistrut Service Company
24400 Sperry Drive
Cleveland, OH 44145
Phone: 440-348-9450
1-800-621-2508
Fax: 440-348-9455
E-Mail: info@UnistrutOhio.com

CLIENT:	
PROJECT DESCRIPTION: GRID SYSTEMS	
DRAWING TITLE: UGR-C2-2P-44-SD	
PROJECT NO. 7002	DWG NO. -S .
REV 0	REV 0
SCALE: AS NOTED	
SHEET 1 OF 1	

REV. NO.	DATE	REV. DESCRIPTION	DRAWN BY:	DATE:
0			AMK	3/10/17
			CHECKED BY:	DATE:
			M.J.F.	3/15/17
			OTHER:	DATE: